


2 20 AMP DEDICATED  
15 AMP DEDICATED

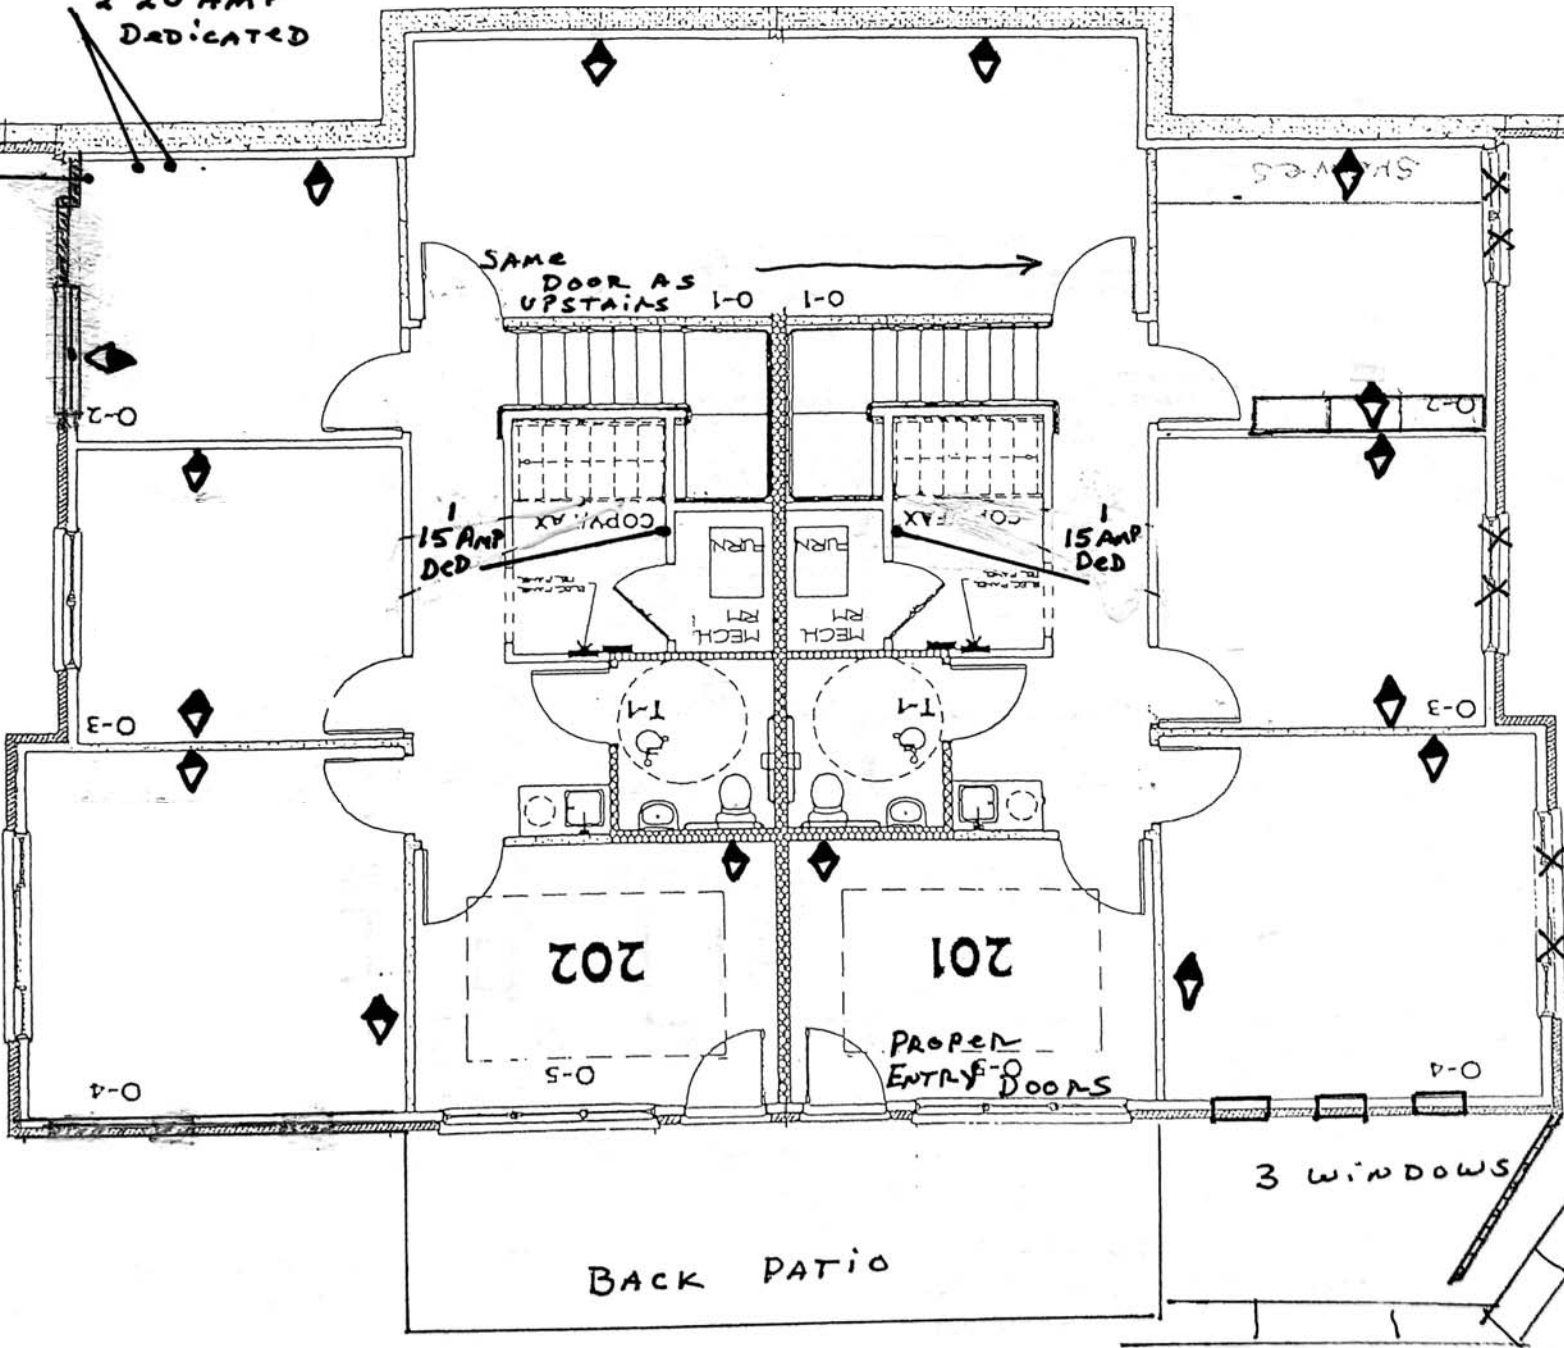

SIDE WALK TO REAR ENTRY

BACK PATIO

3 WINDOWS

PROPER ENTRY DOORS

202

201

1 15 AMP DED

1 15 AMP DED

SAME DOOR AS UPSTAIRS